


**APPROVED FOR 2020**

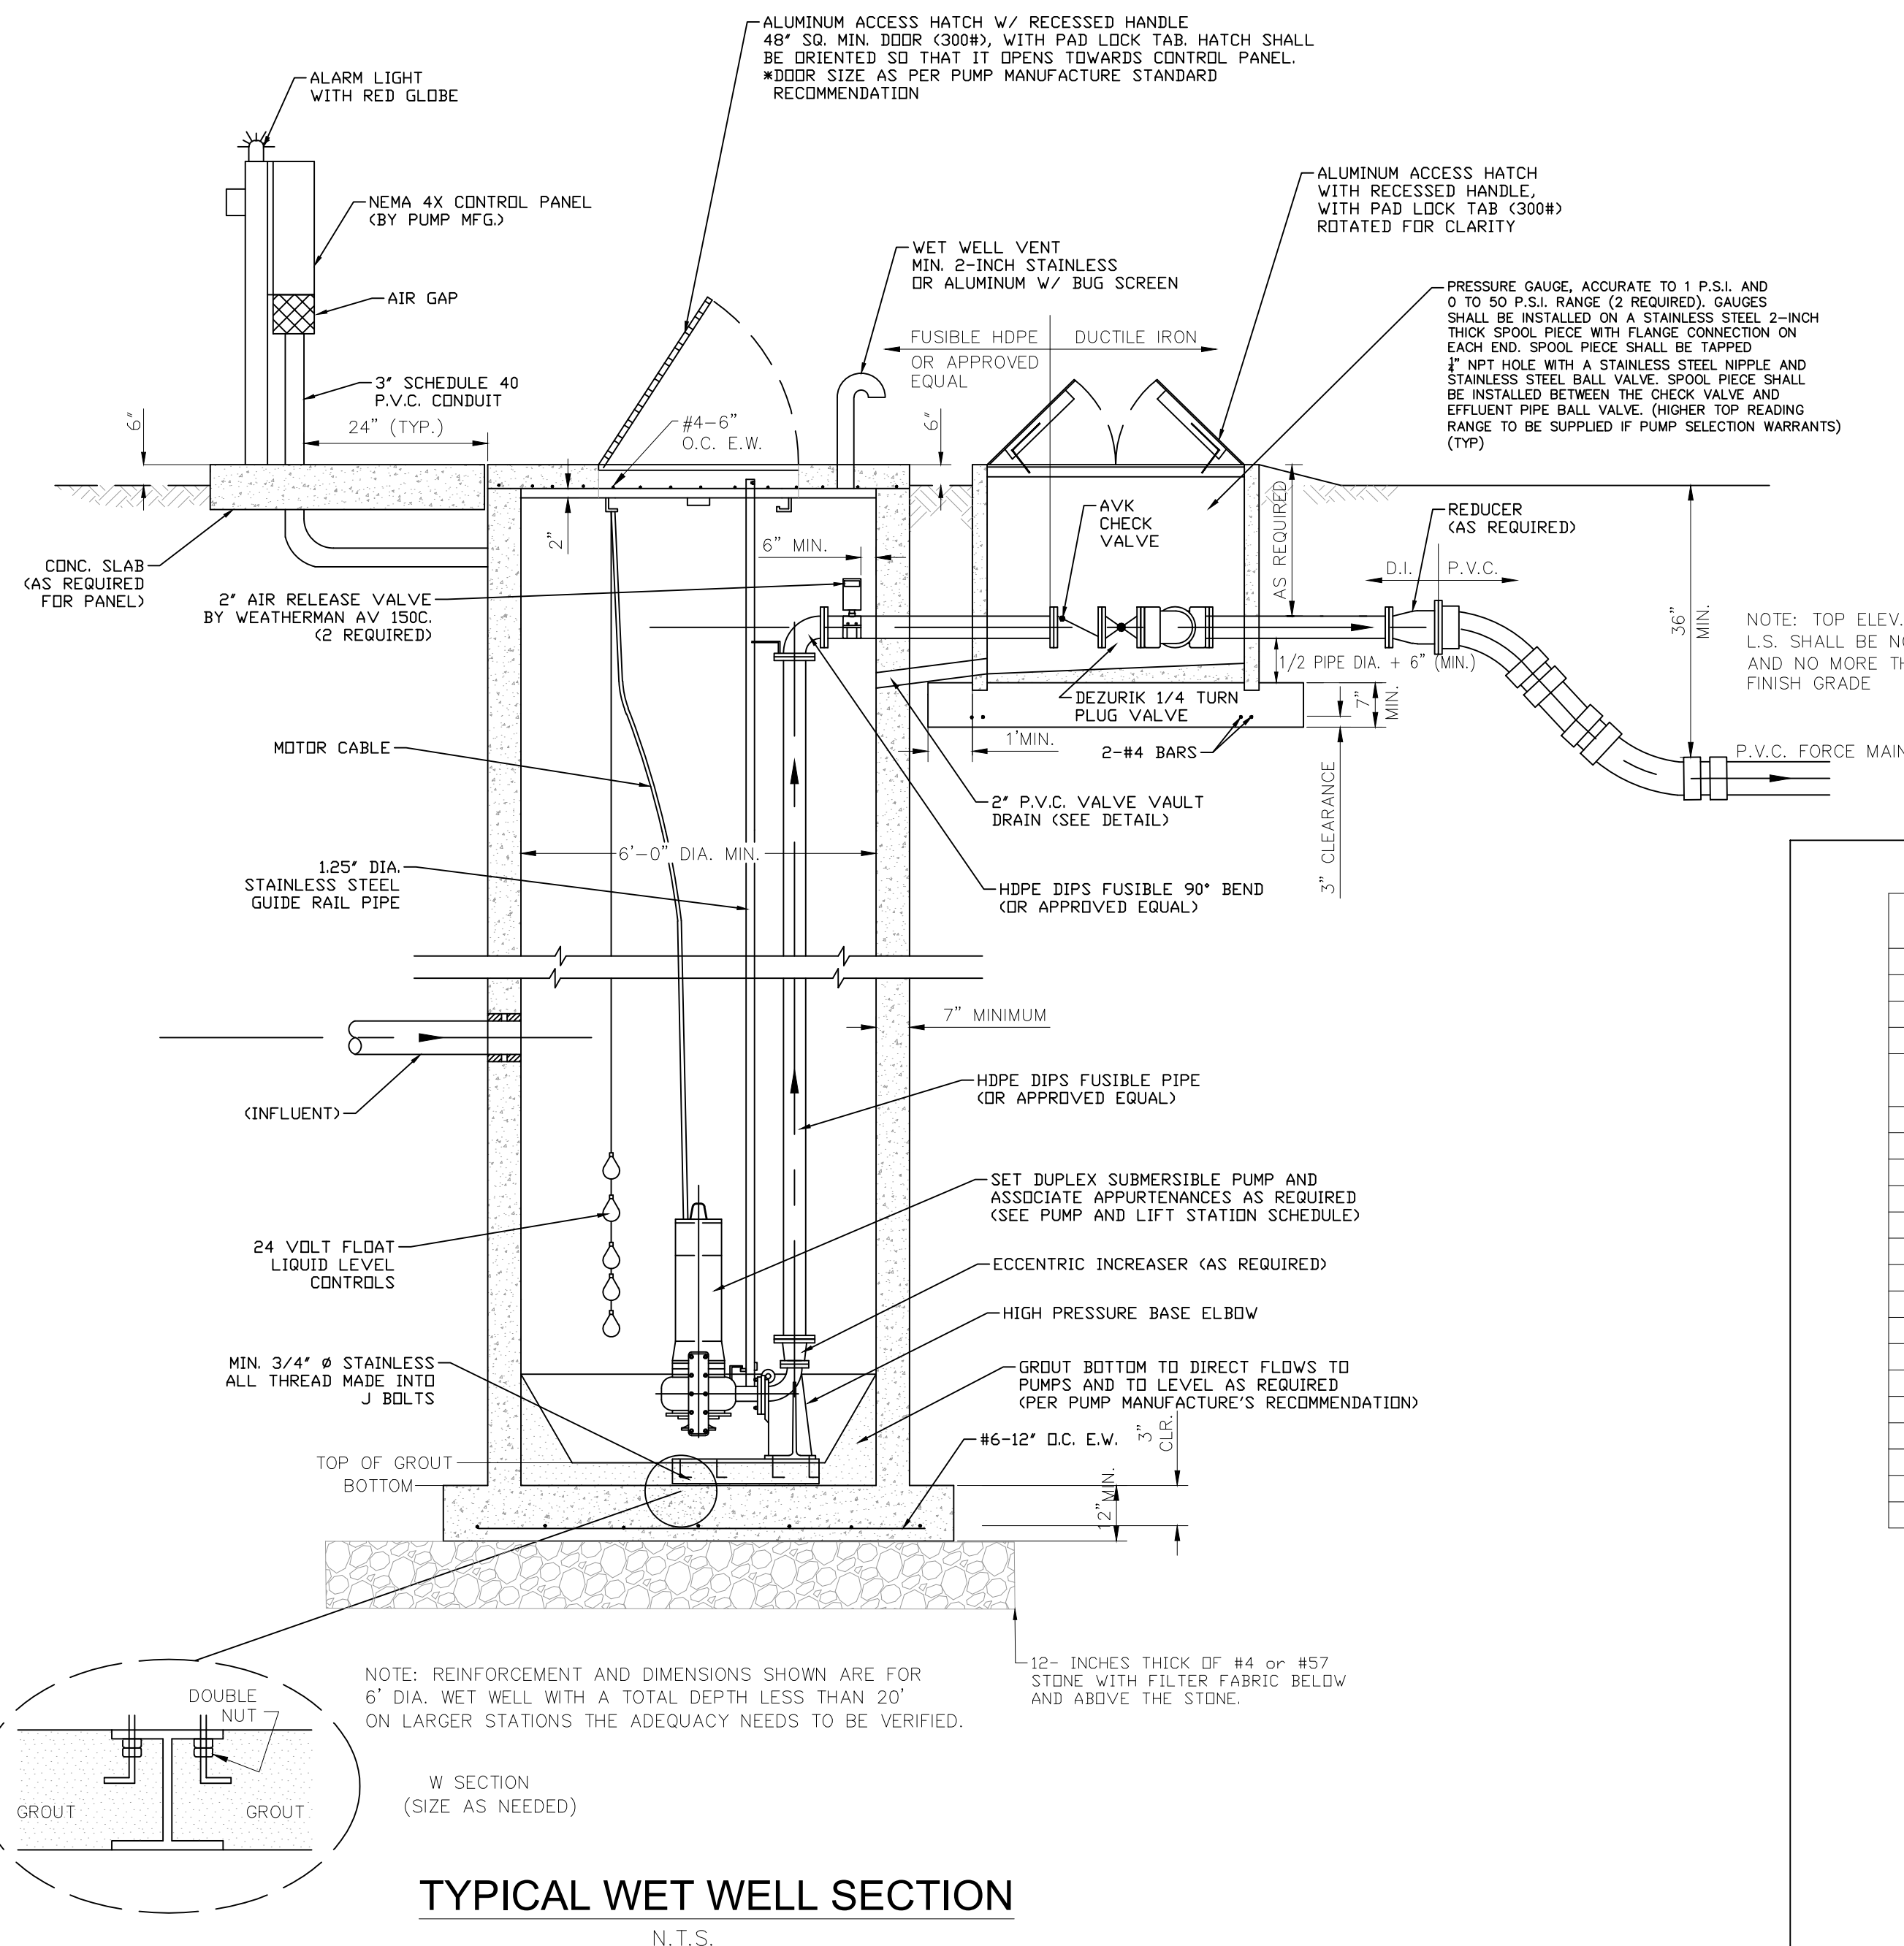

PUMPING STATION DATA	
Project Name	
Pump model	
Motor model	
Impeller size	
Voltage (3 PHASE)	< 25hp. 120/208/240 Volts > 25hp. 277/480 Volts
h.p.	
f.p.m.	
delivery, gpm (High System Head)	
delivery, gpm (Low System Head)	
TDH, feet (High System Head)	
TDH, feet (Low System Head)	
Top elev.	
Influent elev.	
High level alarm elev.	
Lag pump on elev.	
Lead pump on elev.	
Low level alarm elev.	
Both pumps off elev.	
Bottom elev.	
Force main dia.	
Wet well dia.	

NOTE: VERIFY VOLTAGE AND PHASE AVAILABILITY WITH ELECTRIC COMPANY PRIOR TO ORDERING EQUIPMENT.

WET WELL MINIMUM WALL THICKNESS TABLE	
DIAMETER	MIN. WALL THICKNESS
6"	7"
7"	8"
8"	9"

PUMPING STATION DATA

**GENERAL NOTES:**

1. A) VALVE VAULT SHALL BE COATED WITH KOP-COAT COAL TAR EPOXY 300-M INSIDE AND OUT. (TWO COATS, 9 MILS EACH)
2. BASE AND FIRST RISER UNIT TO BE CAST MONOLITHIC.
3. VALVE VAULT SHALL BE SIZED TO PERMIT EASY REMOVAL OF CHECK VALVE SPINDLES WITH MINIMUM CLEARANCES AS SHOWN FOR 4" DIAMETER PIPE AND SMALLER CLEARANCES SHALL INCREASE AS REQUIRED FOR LARGER PIPE SIZES, SIZE OF HATCH ON VALVE VAULT IS FOR 4" PIPE AND SHALL INCREASE ACCORDINGLY WITH LARGER PIPE SIZES.
4. ALL LOCATIONS WHERE PIPES ENTER OR LEAVE THE WET WELL OR VALVE VAULT SHALL BE MADE WATERTIGHT WITH WALL SLEEVE OR NON-SHRINK GROUT.
5. THERE SHALL BE NO VALVES OR ELECTRICAL JUNCTION BOXES IN WET WELL.
6. ALL ENCLOSURES SHALL BE NEMA 4X.
7. WET WELL AND VALVE VAULT COVERS SHALL BE ALUMINUM WITH 316 S.S. HARDWARE SIZE AS REQUIRED BY PUMP MANUFACTURER AND APPROVED BY FLORIDA COMMUNITY SERVICES.
8. FLEXIBLE COUPLING SHALL BE SLEEVE TYPE.
9. ALL HARDWARE IN WET WELL AND VALVE BOX TO BE STAINLESS STEEL GRADE 316 OR BETTER
10. ALL CONDUIT CONNECTING TO THE CONTROL PANEL WILL HAVE A CONDUIT BODY CROUSE-HINDS TYPE ESUF OR EQUAL FILLED WITH NON HARDENING COMPOUND.
11. ALL EXPOSED FERROUS METAL WITHIN WET WELL AND VAULT SHALL BE COATED WITH KOP-COAT COAL TAR EPOXY 300-M.
12. WET WELLS AND VALVE VAULTS WITHIN THE RIGHT OF WAY OR WITHIN 25 FEET OF ANY ROAD OR IN ANY AREA DEEMED APPROPRIATE BY FCSC SHALL BE REQUIRED TO HAVE TRAFFIC RATED APPROVED ALUMINUM COVERS FOR WEIGHT BEARING.
13. CONTROL PANEL SHALL HAVE BATTERY BACK UP FOR ALARM SYSTEM.
14. ALL MECHANICAL JOINT FITTINGS ON PRESSURE PIPE SHALL HAVE BOTH "MEGALUG" TYPE JOINT RESTRAINING GLANDS AND THRUST BLOCKS.
15. THE CONTRACTOR IS RESPONSIBLE FOR OBTAINING AND MEETING THE REQUIREMENTS OF REGIONAL UTILITIES STANDARD DETAILS AND SPECIFICATIONS LATEST EDITION.
16. ANY LOCATION WHERE PRESSURE PIPELINES CURVATURE EXCEEDS MANUFACTURERS' SPECIFICATIONS; APPROPRIATE MECHANICAL JOINT FITTINGS SHALL BE USED.
17. ALL 2-INCH VALVES SHALL BE BALL TYPE - 2-INCH GATE VALVES SHALL NOT BE USED.
18. ALL TIE IN TO EXISTING PRESSURIZED PIPELINES SHALL BE BY TAPPING SLEEVE (3 INCH TAP AND LARGER) (OR TAPPING SADDLE, 2 INCH TAP AND SMALLER) AND VALVE.
19. DEVELOPERS OF PRIVATE PROJECTS SHALL PROVIDE ALL WETLANDS PERMITS NECESSARY FOR UTILITY CONSTRUCTION.
20. ALL DUCTILE IRON PIPE SHALL BE COATED INSIDE AND OUT WITH PROTECTO 401 CERAMIC EPOXY.
21. A MIXER SHALL BE INSTALLED IN ALL CONCRETE WET WELLS LARGER THAN 6 FOOT DIAMETER. THE MIXER SHALL BE A WLO SUBMERSIBLE MIXER OR APPROVED EQUAL

**REGIONAL UTILITIES**  
OPERATED BY FLORIDA COMMUNITY SERVICES  
CORPORATION OF WALTON COUNTY INC.

4432 HWY 98 EAST  
SANTA ROSA BEACH, FL 32459  
Phone: (850) 231-5114  
Fax: (850) 231-4924

**LIFT STATION (NON-CLOG PUMPS)**  
STANDARD DETAIL

PROJECT NAME:  
SHEET TITLE:  
DRAWN BY: RT  
CHECKED BY: RAD  
PROJECT NO.: 000-000  
DRAWING SCALE: N.T.S.  
PLOT DATE:  
SHEET NO. 1 OF 1  
SHEET: LS-1